


REVISION	DATE	DESCRIPTION
A	16.11.07	REVISED TO REFLECT RETENTION OF EXISTING PARTITIONS AND CUPBOARDS
B	21.01.08	REVISED TO REFLECT BUILDING CONTROLS COMMENTS

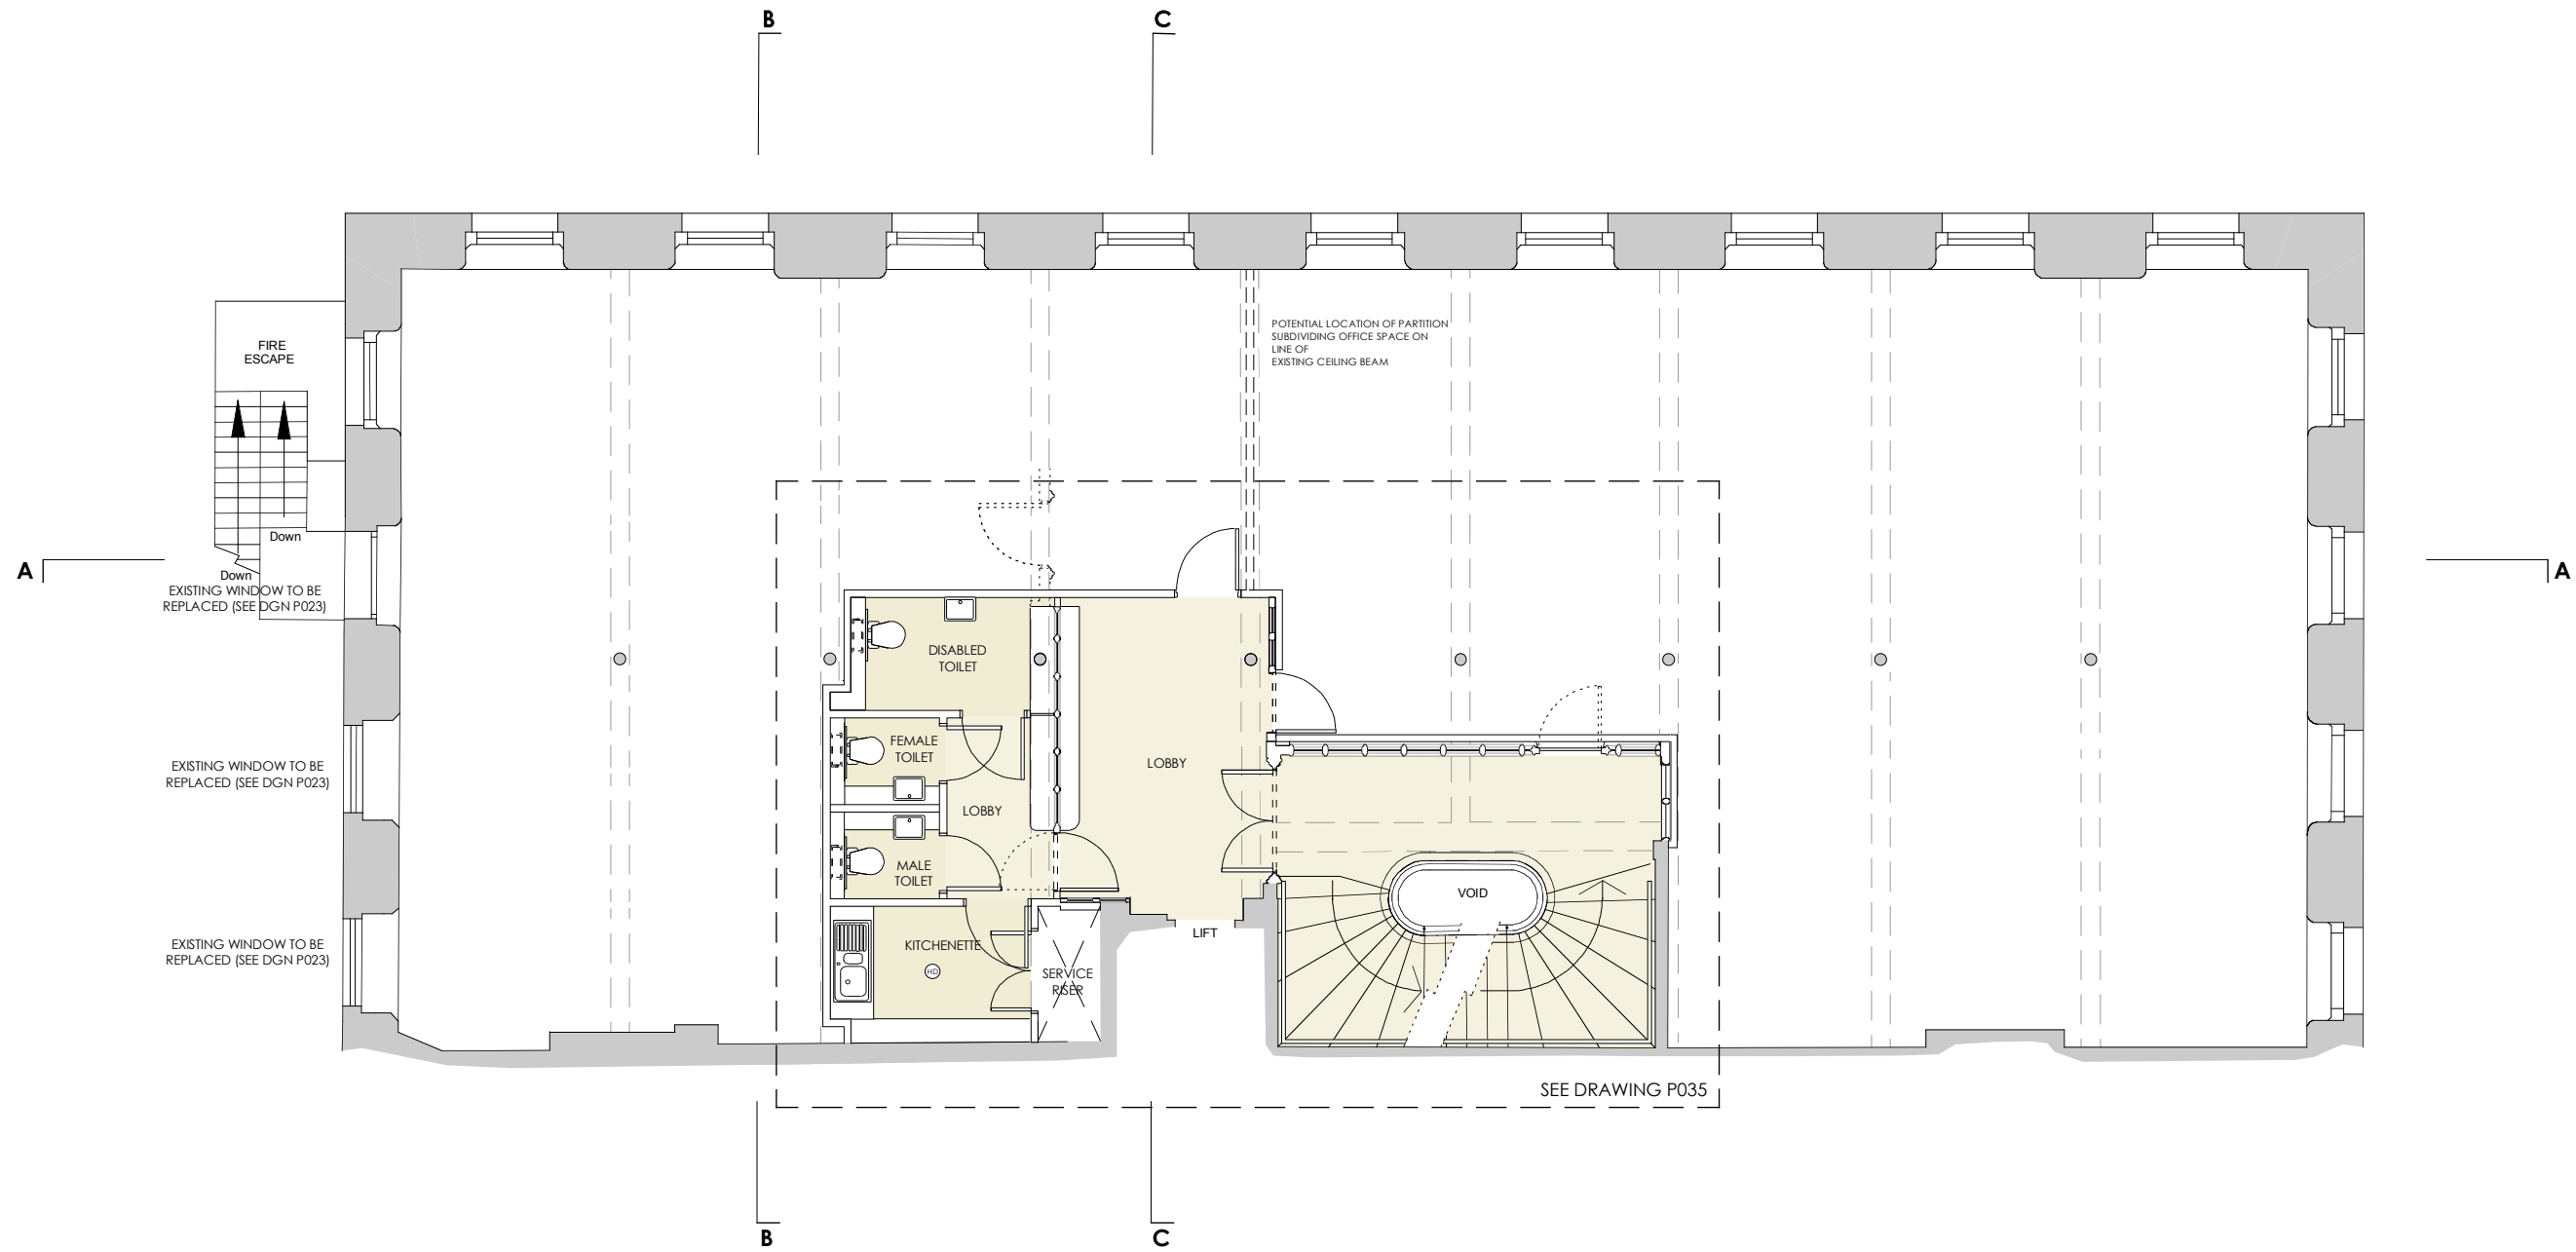

OMI ARCHITECTS
 31, Blackfriars Road, Salford, Manchester M3 7AQ
 t 44(0)161 832 3242
 f 44(0)161 832 3623
 e info@omiarchitects.com
 w www.omiarchitects.com

PROJECT	CHARLOTTE HOUSE				
DRAWING	PROPOSED FIRST FLOOR PLAN				
DATE	JUNE 2007	DRAWN BY	JS	SCALE	1:100 @ A3
JOB NO.	1265	DWG. NO.	P011 B		